




**ACM** S.A.  
Atelier Concept Menuiserie

**Porte Hormann H3, D45**

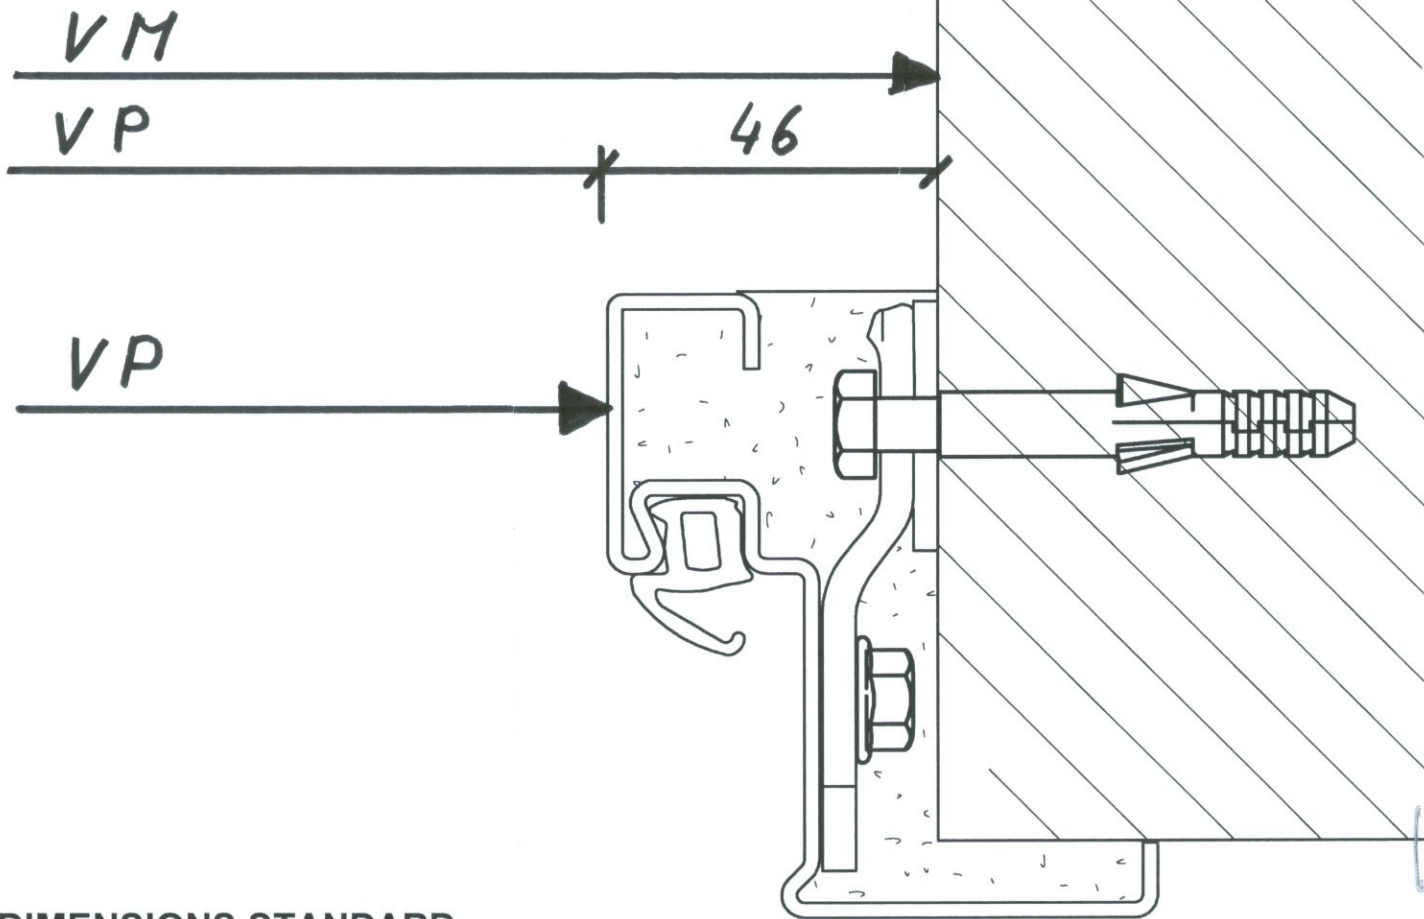

**DIMENSIONS STANDARD**

Dim de commande BR		Vide de Maçonnerie VM		Vide de passage VP	
Largeur	Hauteur	Largeur	Hauteur	Largeur	Hauteur
750	2000	760	2005	668	1959
750	2125	760	2130	668	2084
875	1875	885	1880	793	1834
875	2000	885	2005	793	1959
875	2125	885	2130	793	2084
1000	2000	1010	2005	918	1959
1000	2125	1010	2130	918	2084
1125	2000	1135	2005	1043	1959
1125	2125	1135	2130	1043	2084
1250	2000	1260	2005	1168	1959
1250	2125	1260	2130	1168	2084
1250	2250	1260	2255	1168	2209